



# MULTILAYER CITY

## NEW WORK

### CONCEPT

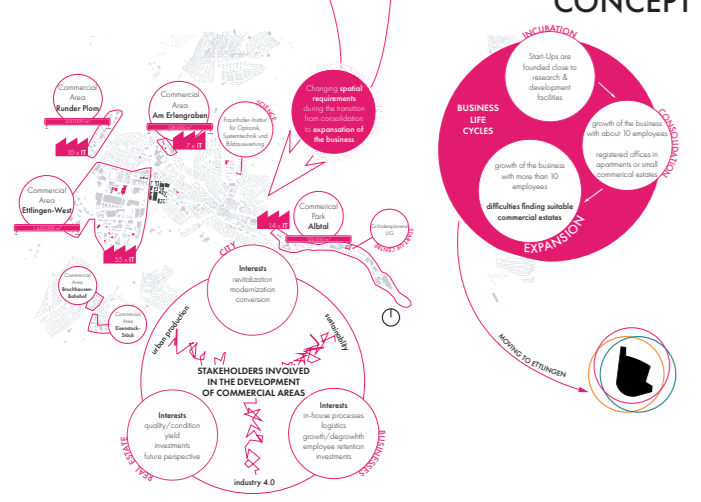


### QUESTIONNAIRE

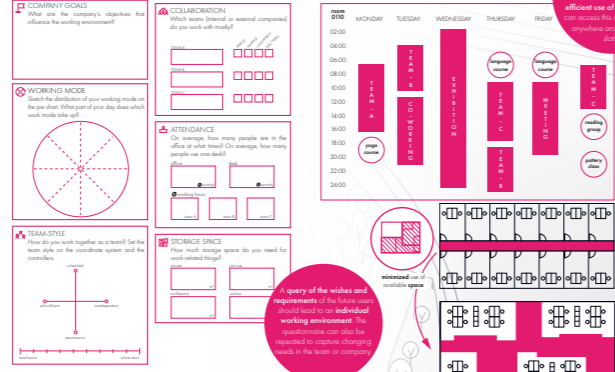


## MOBILITY & CIRCULAR SYSTEMS

### CONCEPT

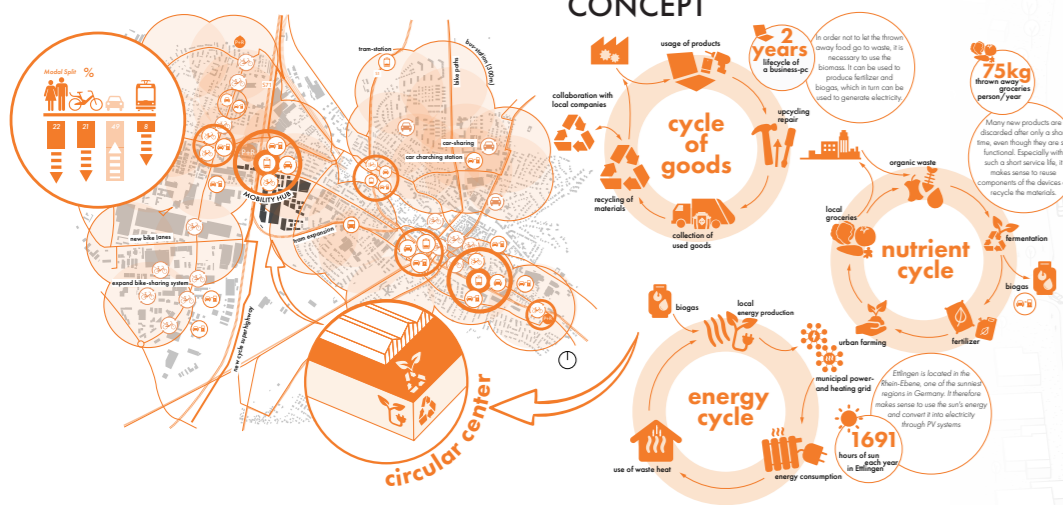



## GREEN & BLUE INFRASTRUCTURE

### CONCEPT

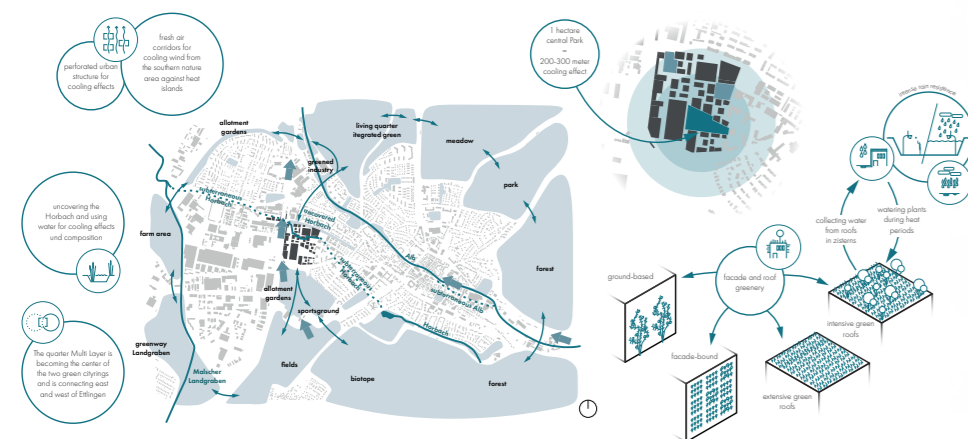

## MULTILAYER CITY

### DESIGN

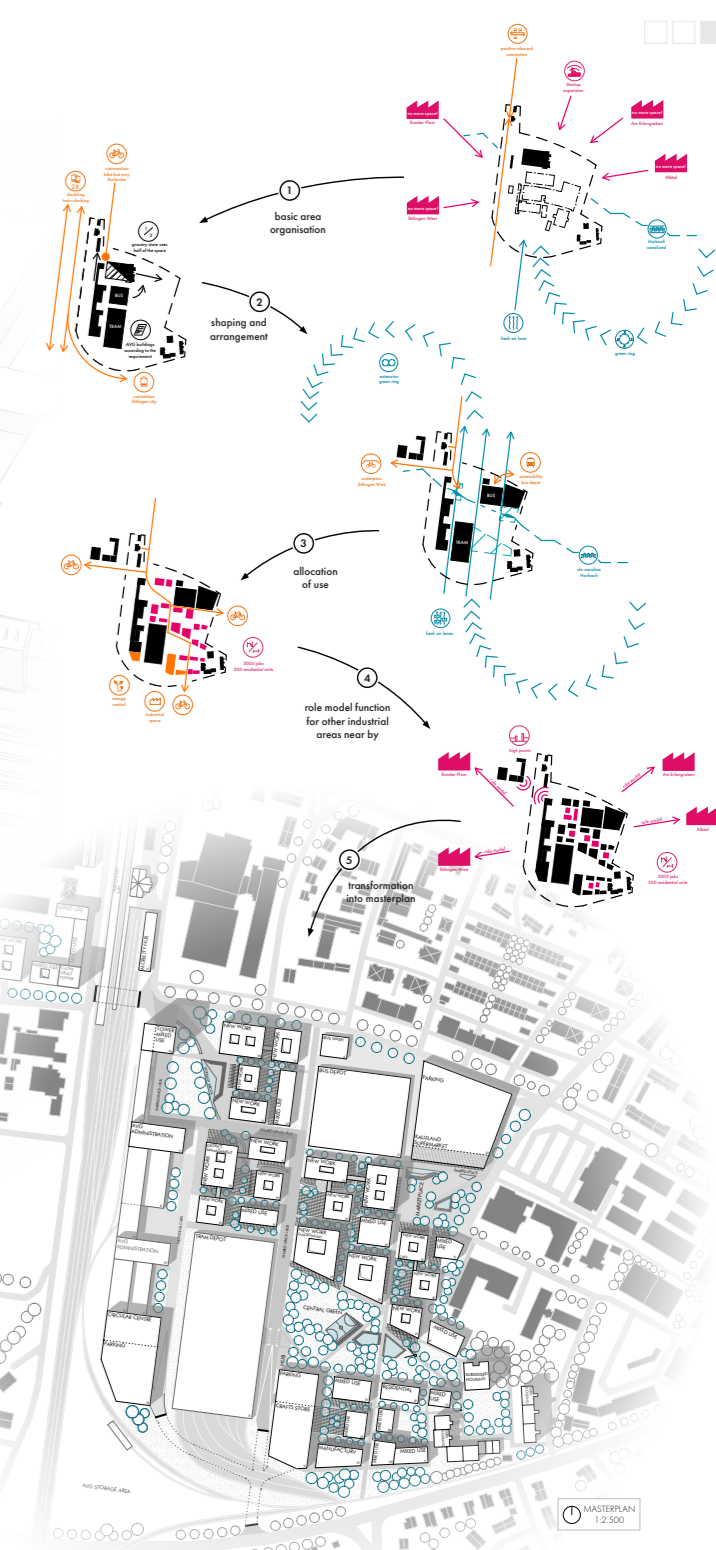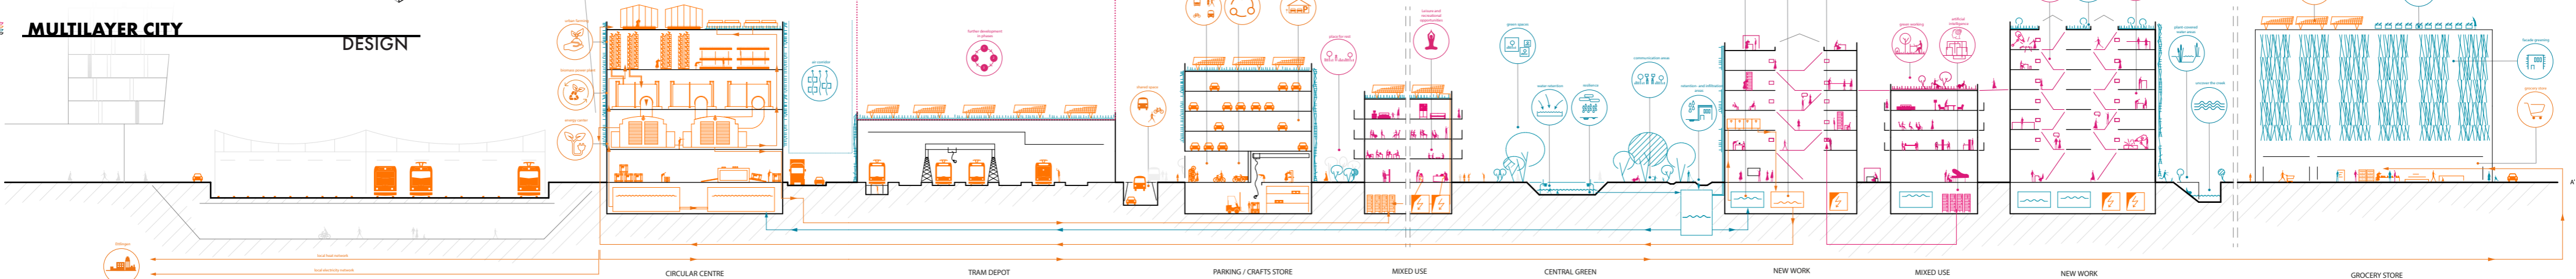

SYSTEM CUT WORKSHEET 1:100 HIGH 1:50