
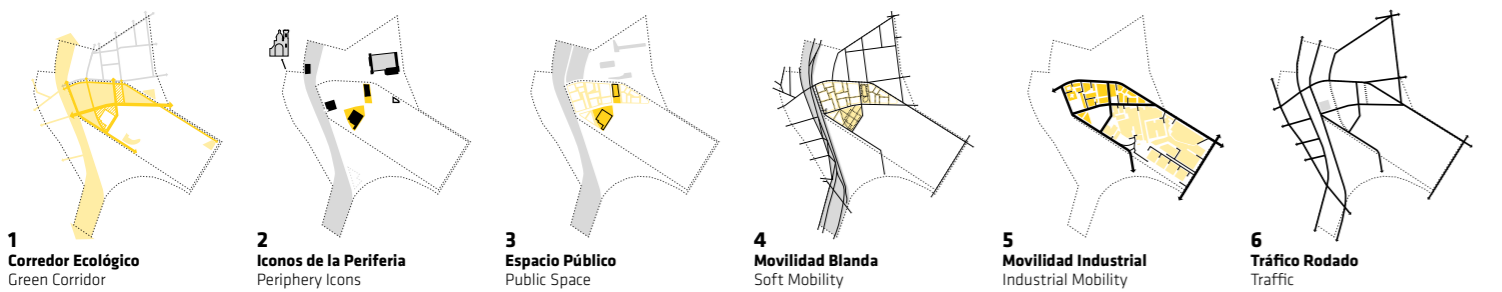











RE-EVOLUCIÓN INDUSTRIAL

INDUSTRIAL RE-EVOLUTION

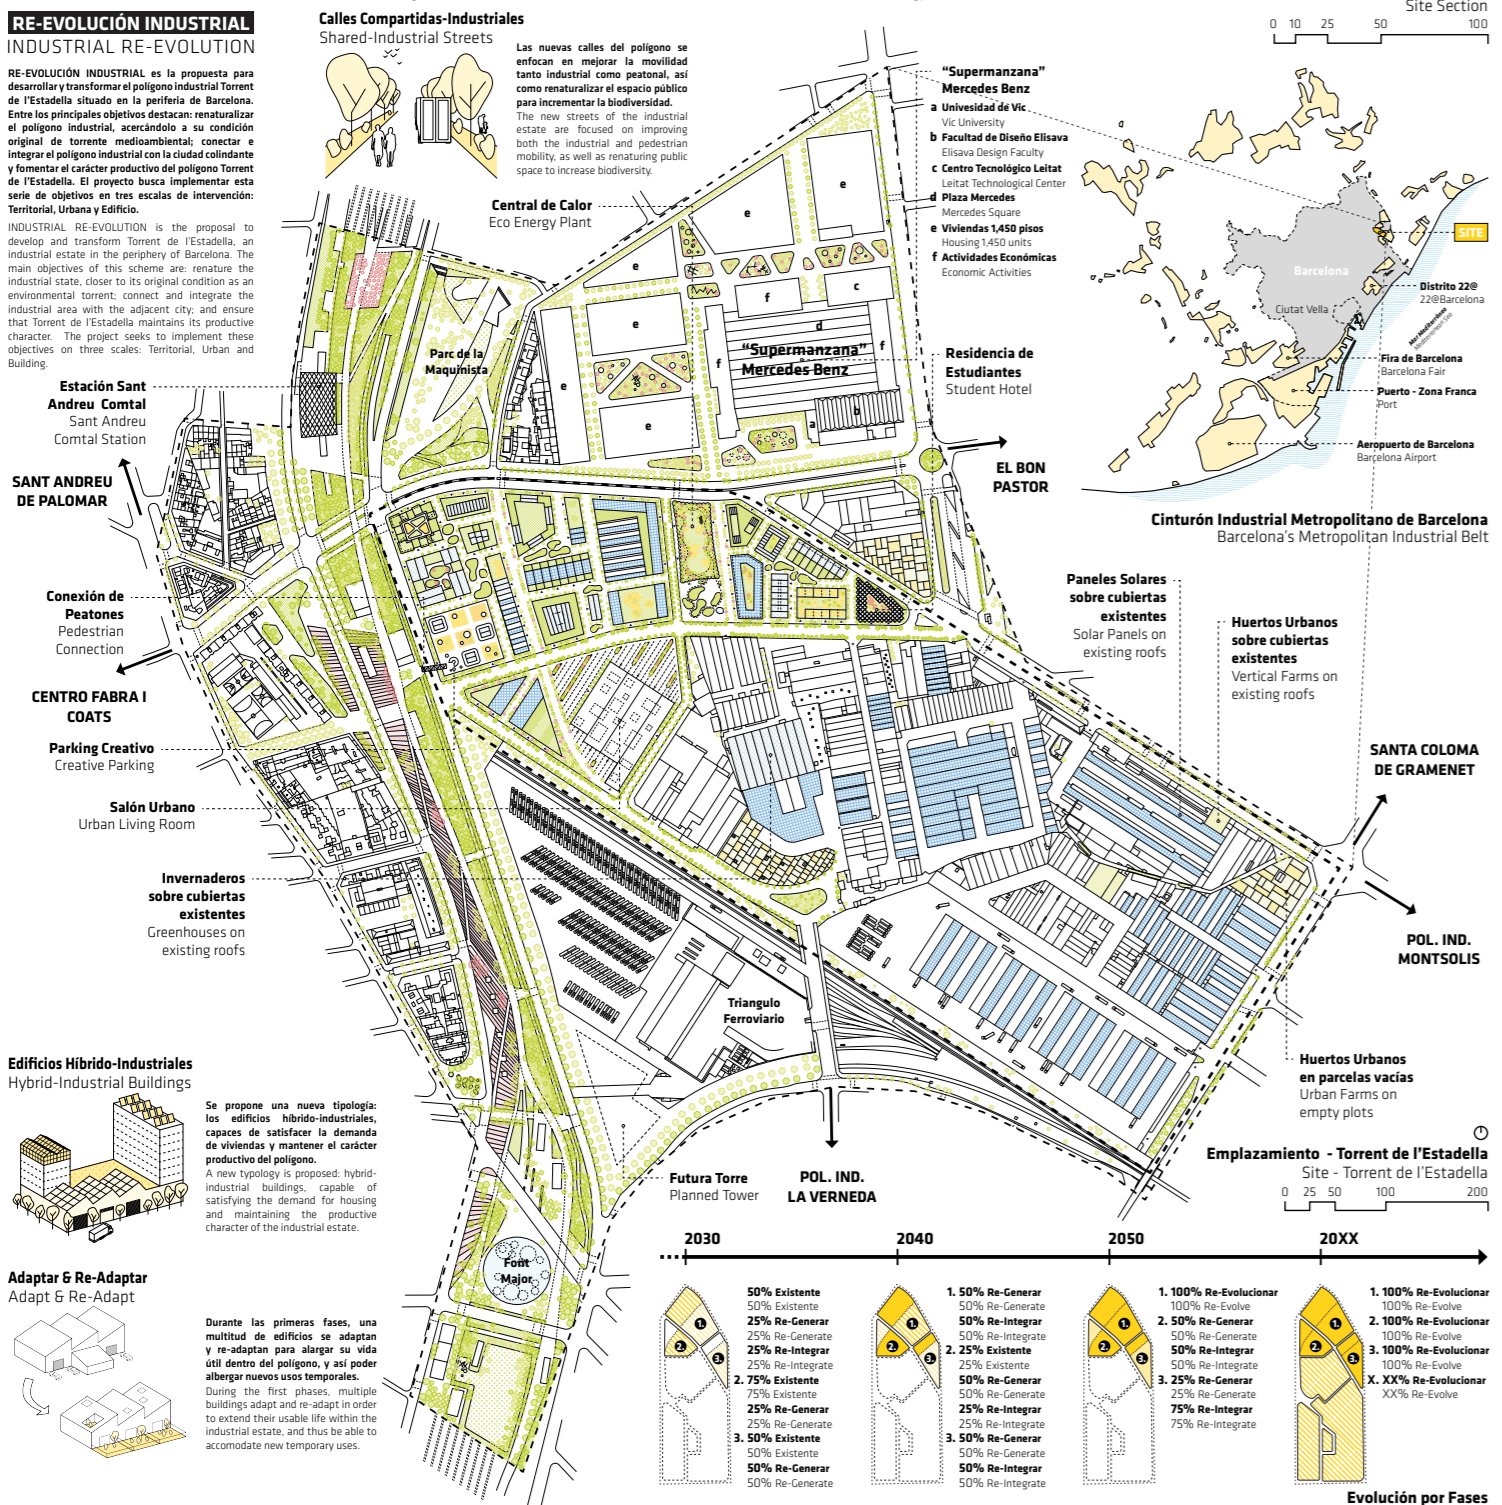

RE-EVOLUCIÓN INDUSTRIAL

INDUSTRIAL RE-EVOLUTION

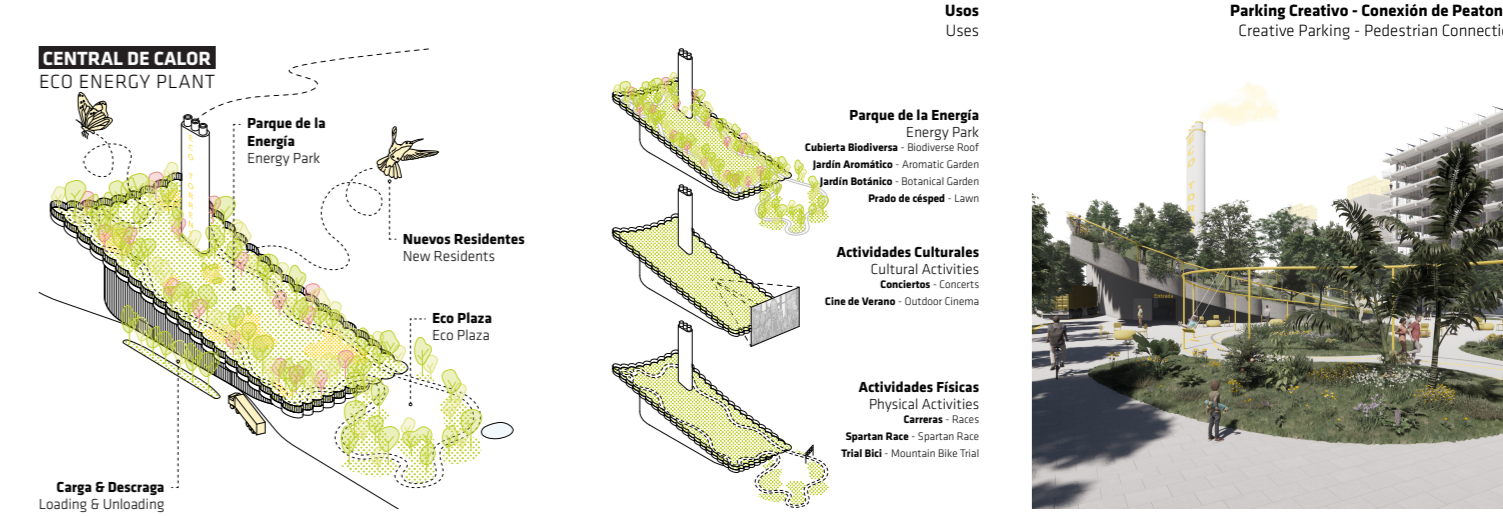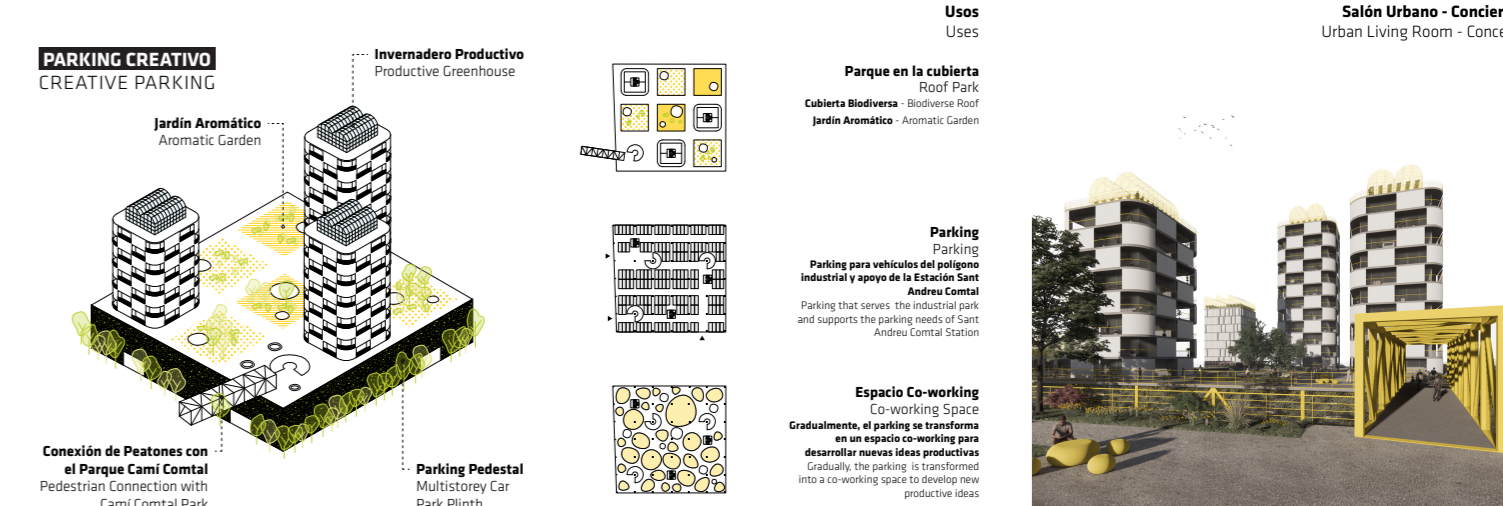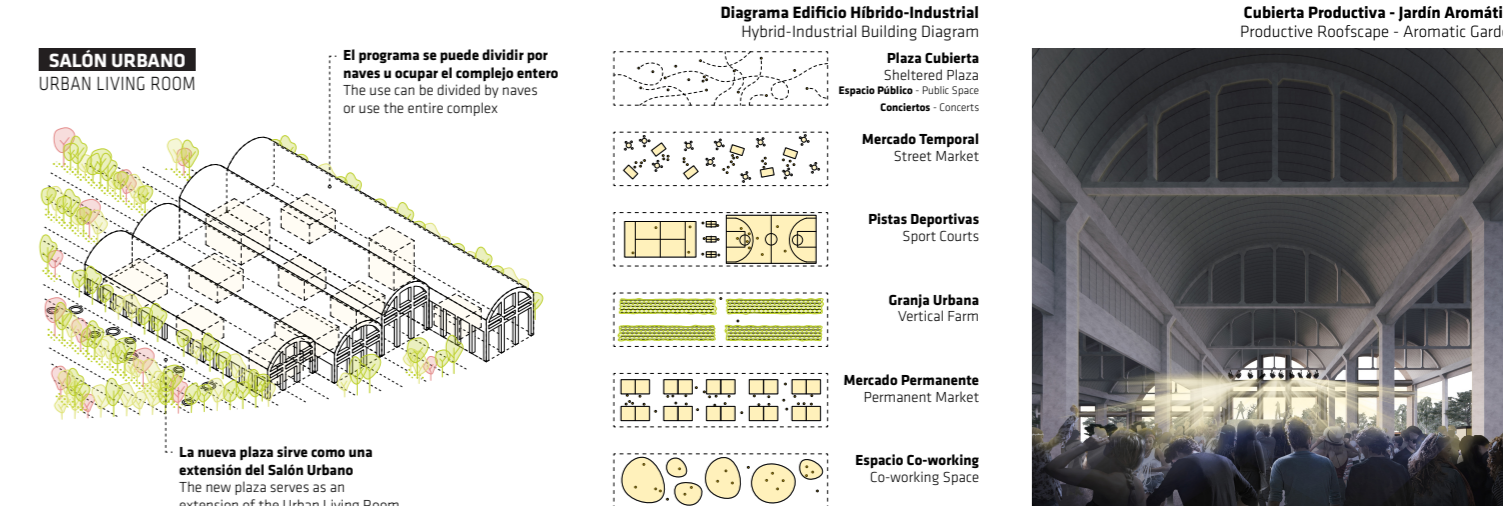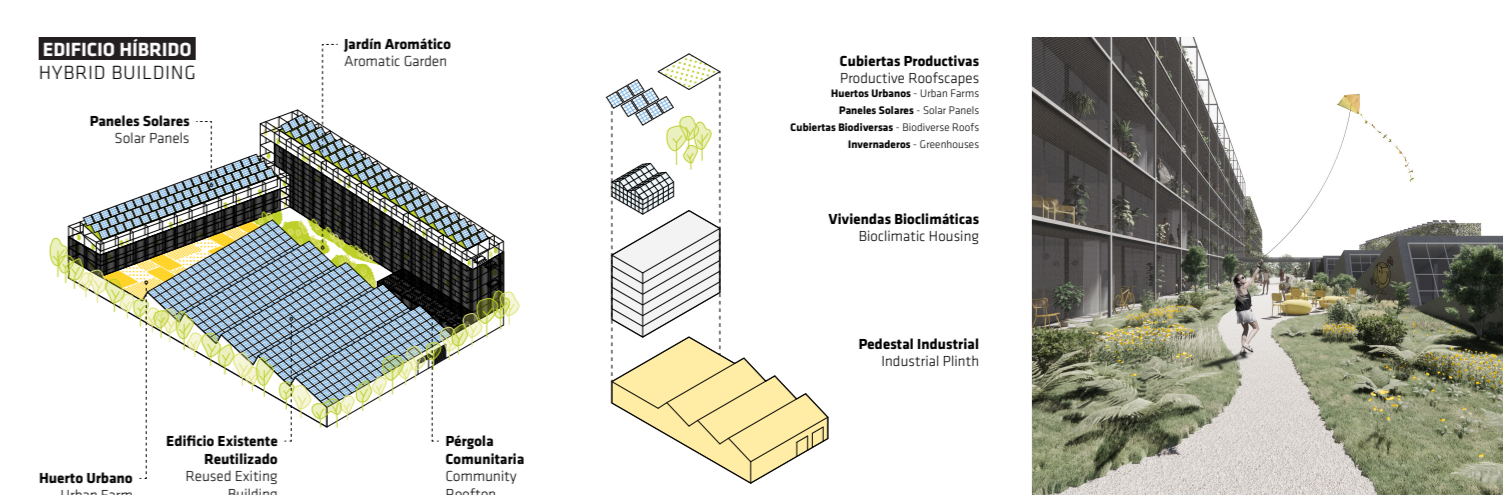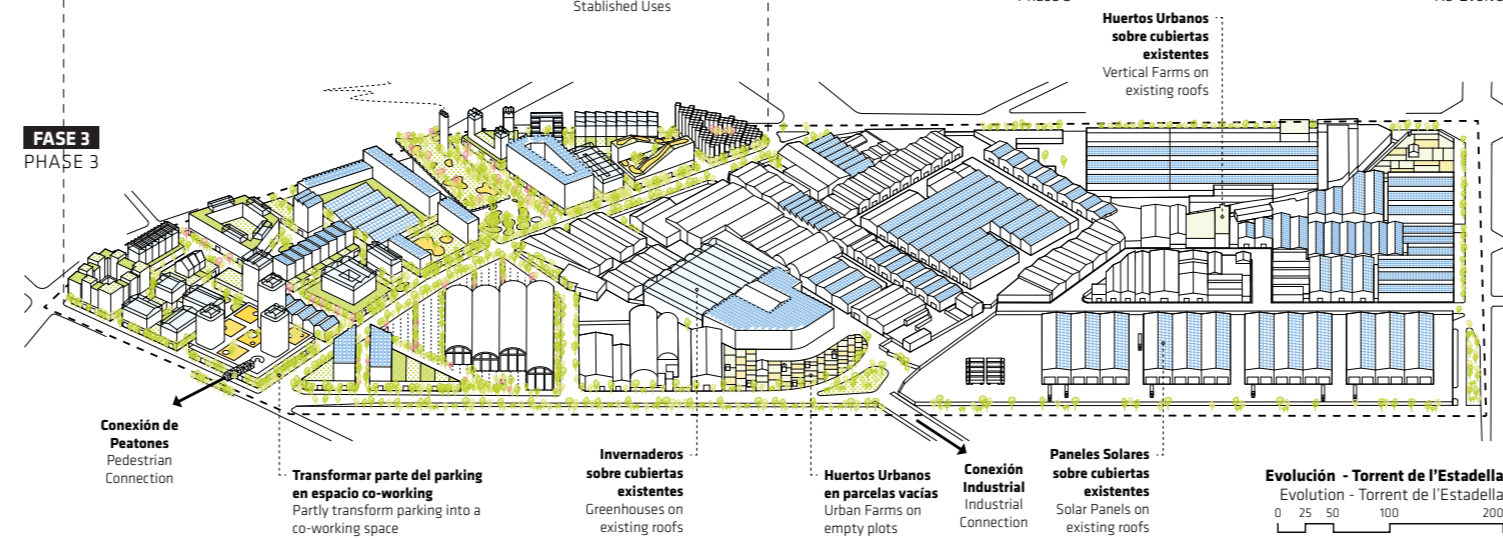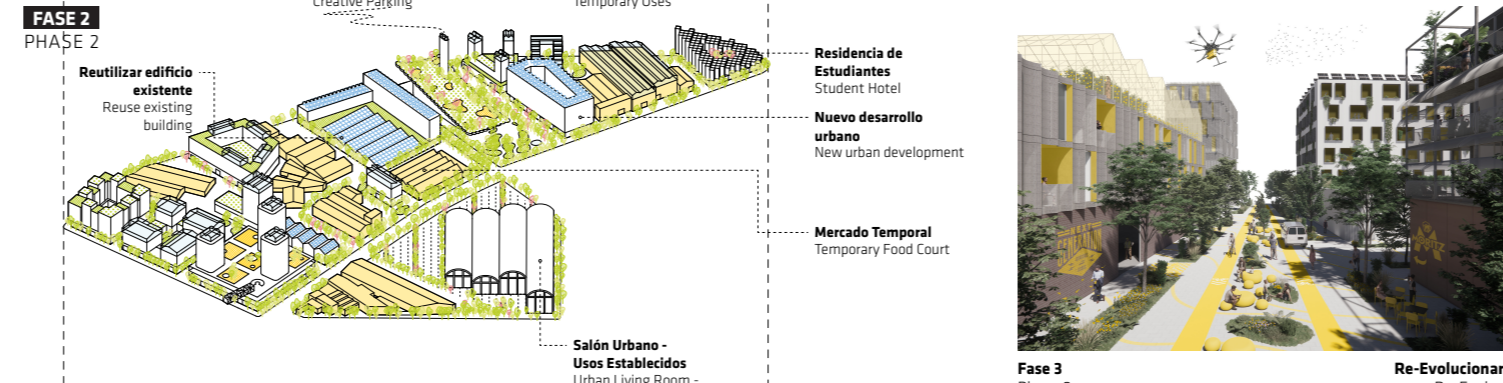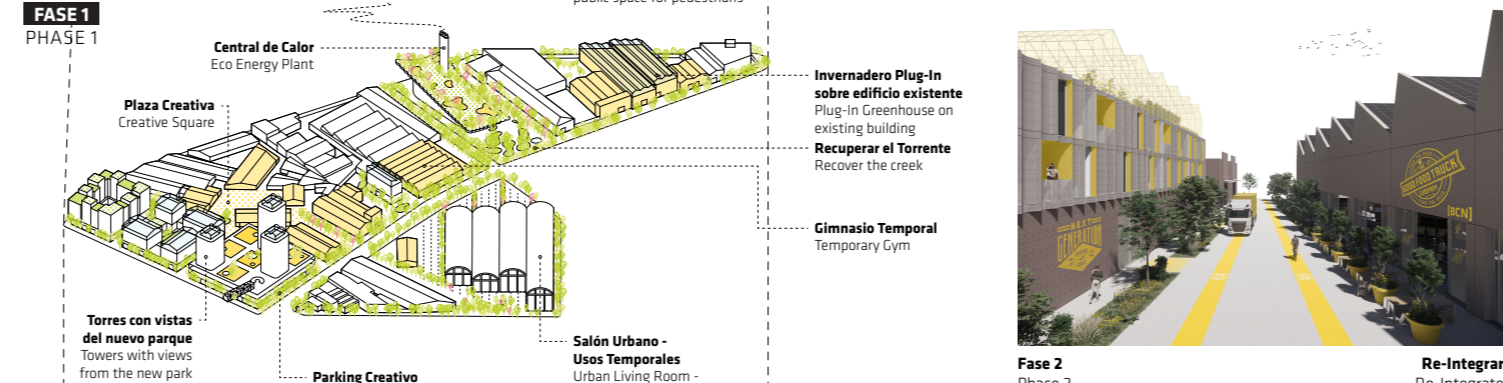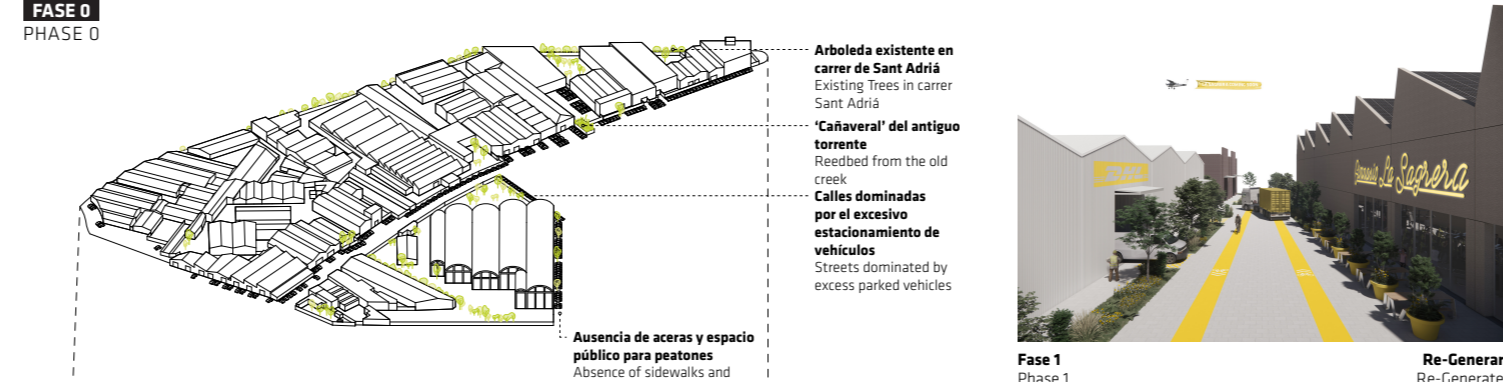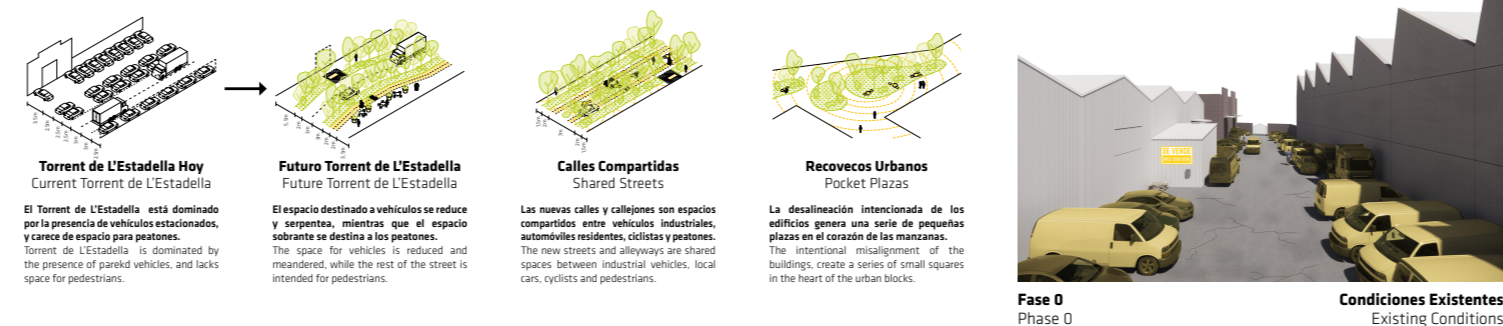

Evolution - Torre de l'Estadella 0 25 50 100 200