
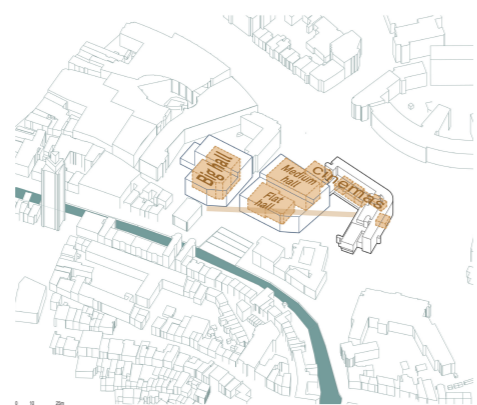



# FRAGMENTS OF HISTORY

## THREADS OF COMMUNITY



The identity of the Amersfoort's new cultural district is based on the layers of history of the area and interweaves with the existing tensions of the urban fabric

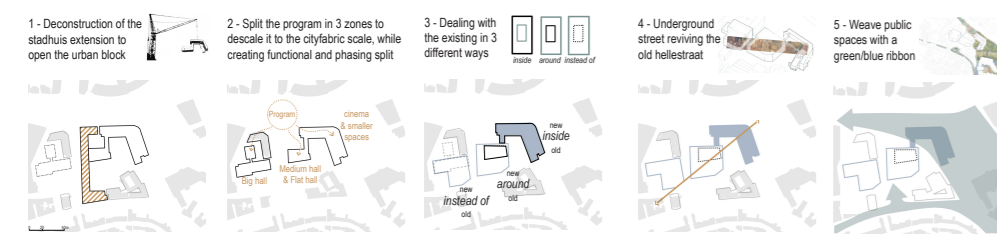

### MASTERPLAN

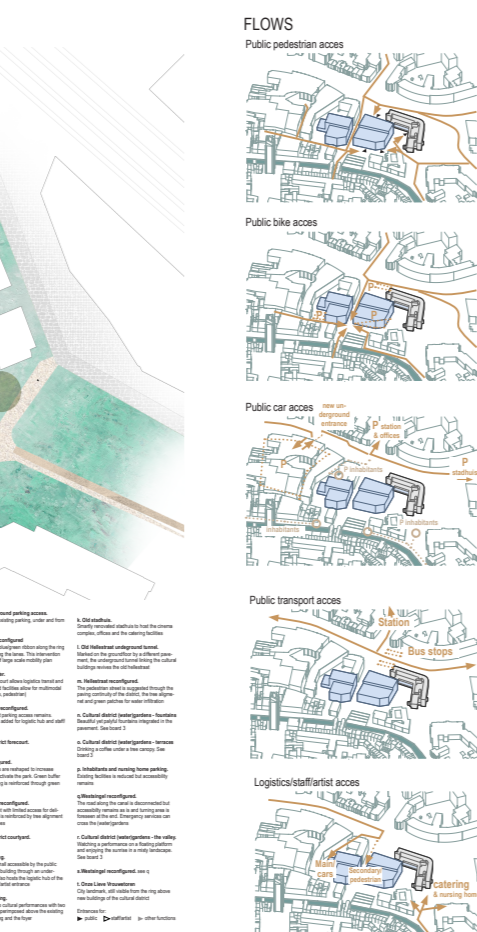

### FLows

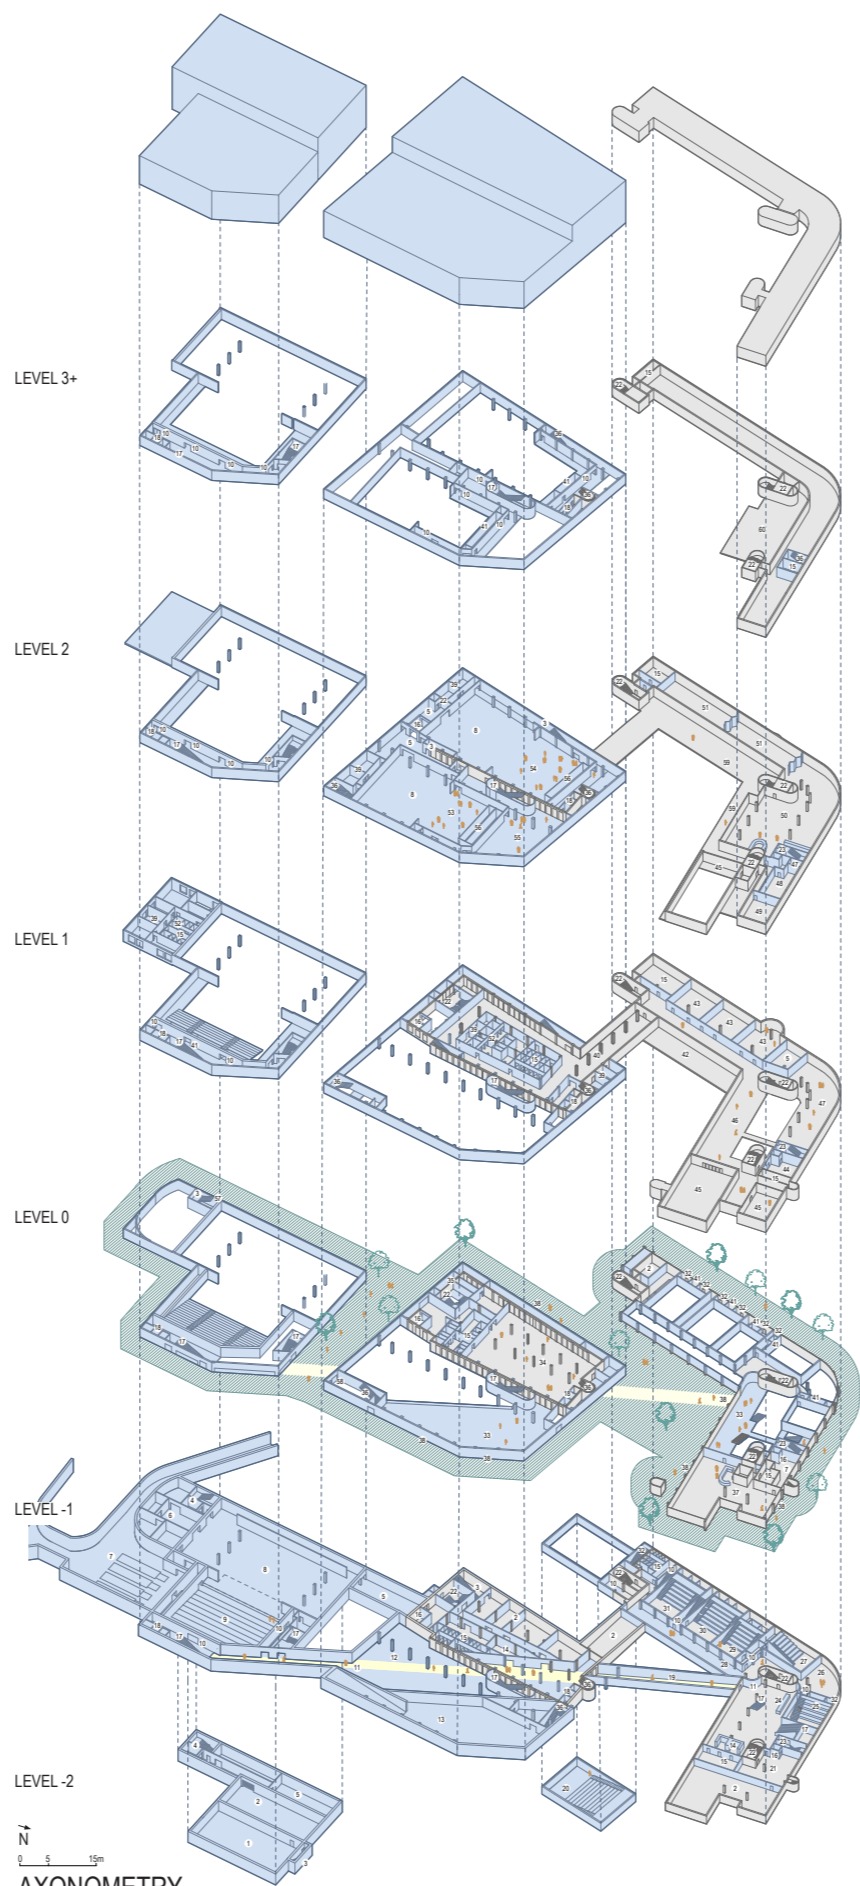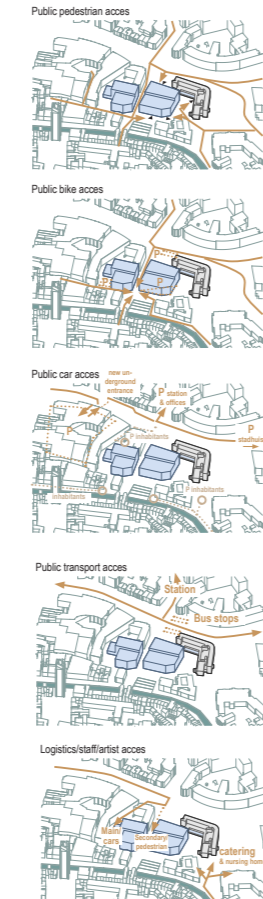


### AXONOMETRY


### LEGEND

- 1. Orchestra pit
- 2. Technical
- 3. Services stairs
- 4. Service stairs/goods lift
- 5. Storage
- 6. Workshops
- 7. Logistic
- 8. Stage
- 9. Theater public 1000
- 10. Public access
- 11. Ticket checking
- 12. Foyer 1000
- 13. Bike parking
- 14. Lockers
- 15. Sanitary
- 16. Goods lift
- 17. Public stairs
- 18. Public lift
- 19. Connection Old
- 20. Cinema 150
- 21. Storage Café/Restaurant
- 22. Service stairs/lift
- 23. Public stairs/lift
- 24. Cinema lounge
- 25. Cinema 50
- 26. Cinema lounge
- 27. Cinema 45
- 28. Hall cinema
- 29. Cinema 70
- 30. Cinema 100
- 31. Cinema 84
- 32. Exit cinema
- 33. Main entrance
- 34. Foyer 300/500
- 35. Staff entrance
- 36. Emergency stairs
- 37. Café
- 38. Public entrance
- 39. Artist's rooms
- 40. Artist flex space
- 41. Control room
- 42. Balcony
- 43. Multipurpose room
- 44. Catering area
- 45. Seminar room
- 46. Reception area
- 47. Waste room
- 48. Kitchen
- 49. Kitchen storage
- 50. Restaurant
- 51. Restaurant flexible space
- 52. Showers
- 53. Theater public 300
- 54. Theater public 500
- 55. Secondary foyer
- 56. Retractable seating

### FLows

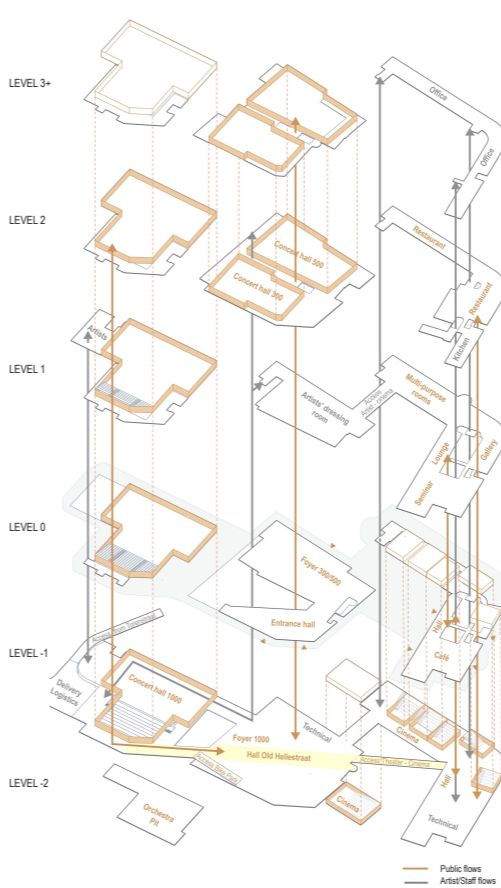


### MATERIALITY

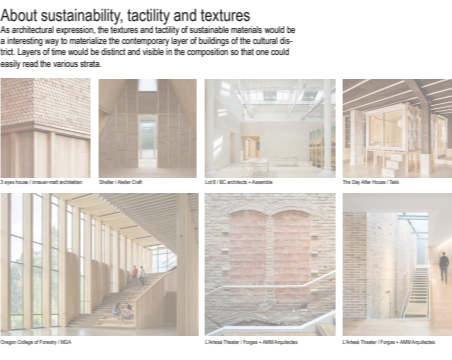


### PHASING

#### Phase 0 move out

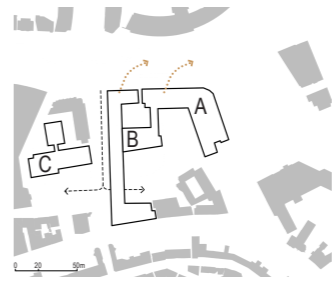

#### Phase 3 public space around central building

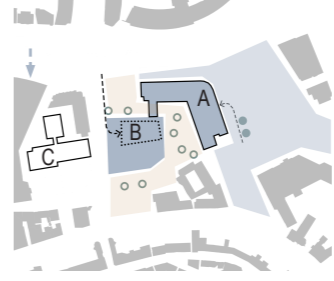


### URBAN FORM




### FRAGMENTS OF HISTORY

#### THE THREADS OF COMMUNITY


#### Phase 1 stadhuis renovation & temporary uses

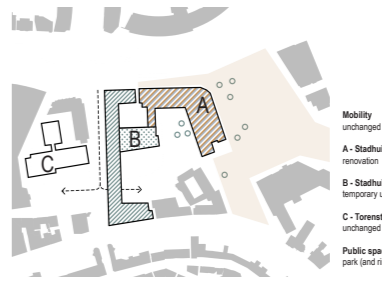


#### Phase 4 south building and public spaces

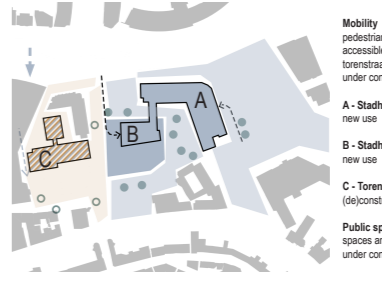


### PUBLIC SPACES

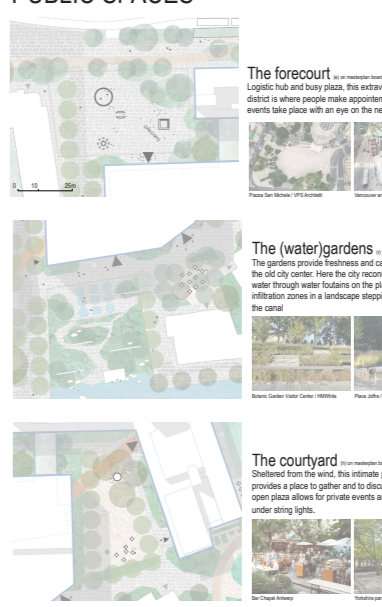


#### Phase 2 central building construction

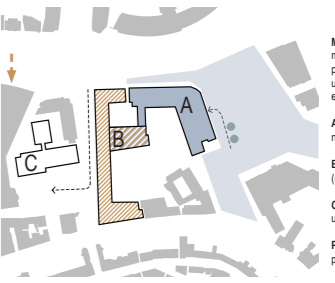

#### Phase 5 expansion of green-blue ribbon

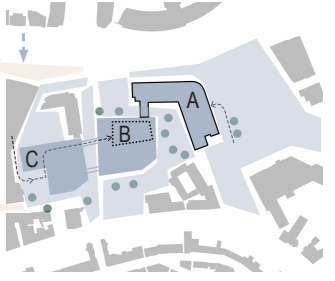

### TEMPORARY USES SUGGESTIONS

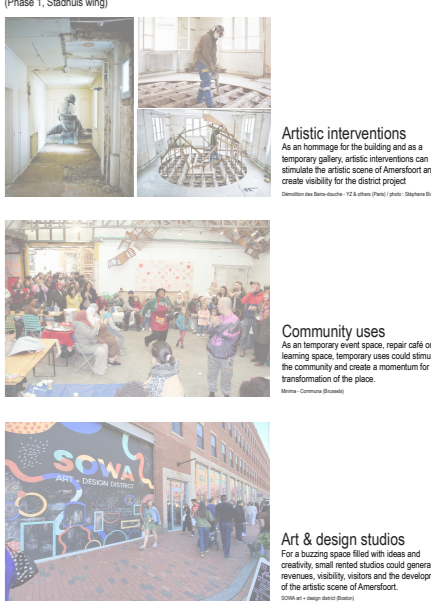

VIEW FROM THE CANAL BRIDGE

VIEW FROM THE RING