

Riez (FR)

The existing residential buildings in the town center have a narrow and dense layout, are vertically structured and allow daylight to enter the rooms from only one side. In this proposal, this structure is not devalued but rather transformed. The houses are functionally combined to form a vibrant organism. In this way, the old town becomes a solitary residential structure that enables a diverse and communal way of living.

CONTREFORT COMMUNAL INTERVENTIONS FOR COMMUNITY AND CARE

1

Riez (FR)


CONTREFORT COMMUNAL INTERVENTIONS FOR COMMUNITY AND CARE

2

Riez (FR)

CONTREFORT COMMUNAL INTERVENTIONS FOR COMMUNITY AND CARE


3

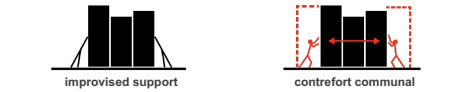




The physical condition of buildings supporting each other becomes the conceptual foundation of the project. Rather than tabula rasa planning, we propose to strengthen it – with visible architectural interventions that act as social and physical supports. These elements are not hidden; they remain legible and represent solidarity and shared responsibility by offering communal infrastructure with new characteristic identities.




HISTORICAL DEVELOPMENT: FROM A DENSE COMMUNITY TO A SPRAWLING VILLAGE

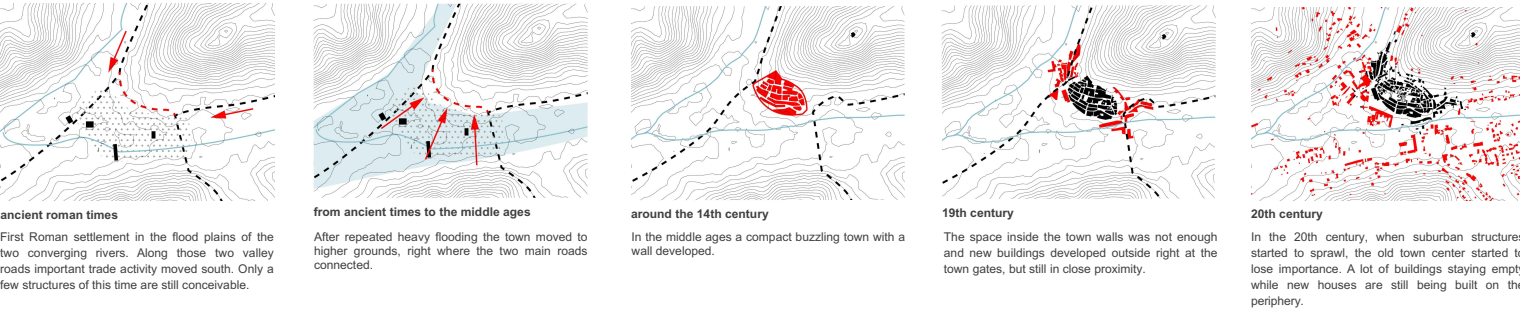




TWO LIVING PRINCIPLES: THE ISOLATED ONE-FAMILY HOME VS. THE DENSE TOWNHOUSE

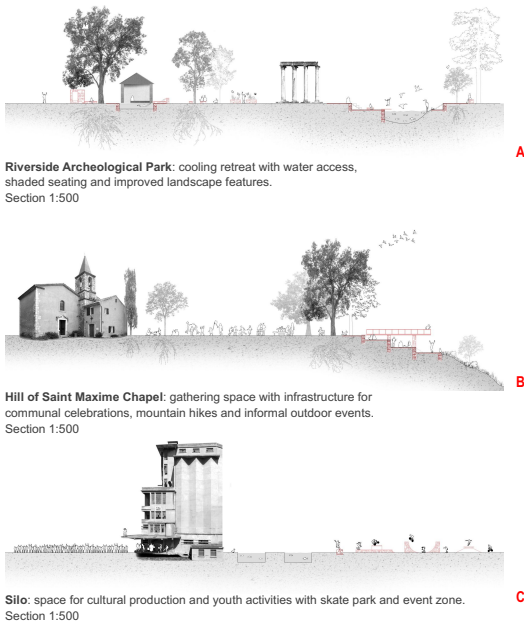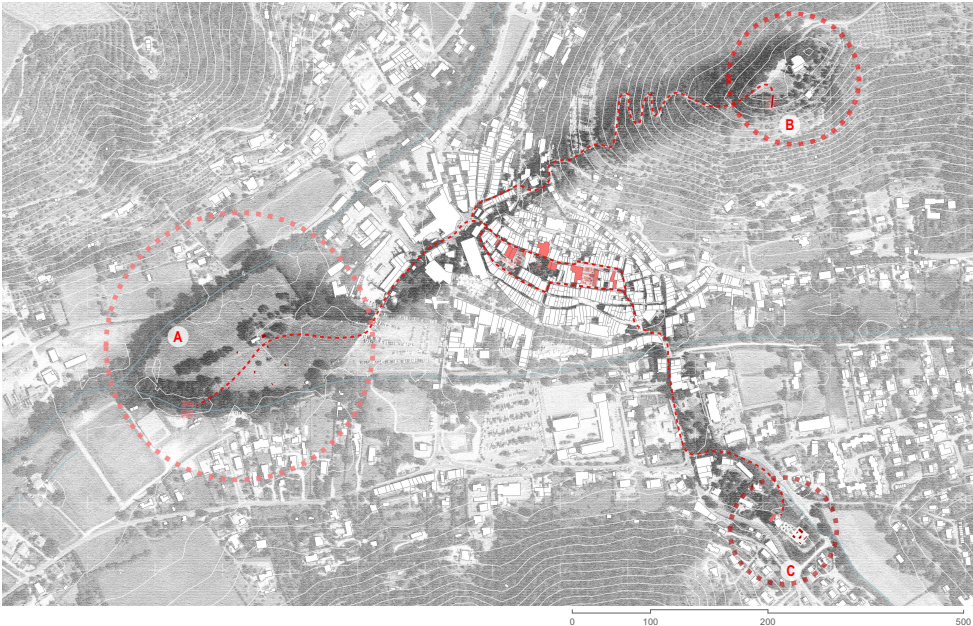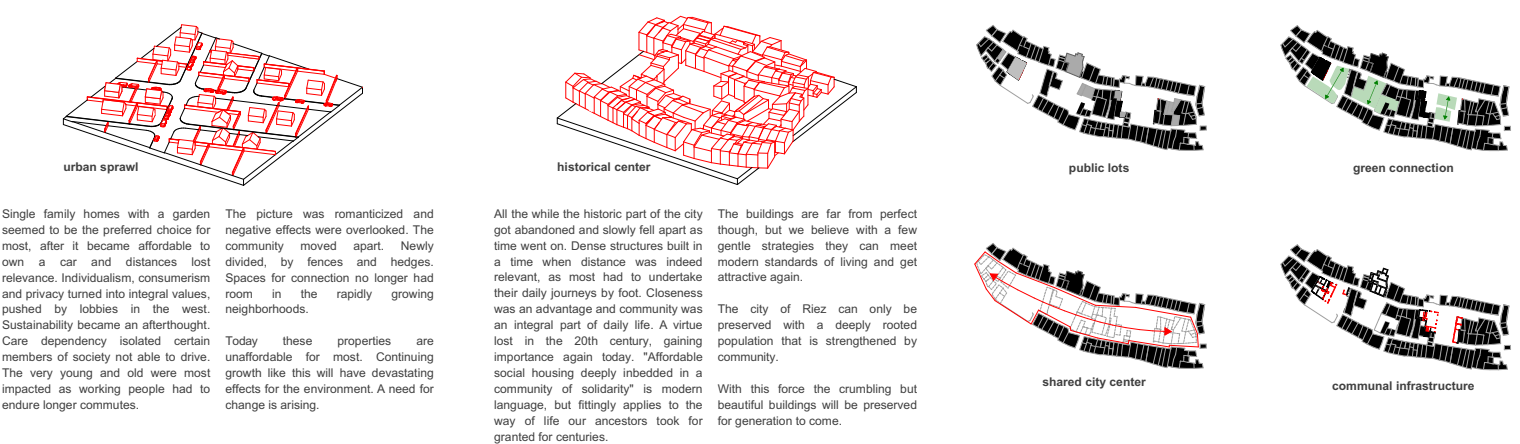

PLACE JUIVERIE

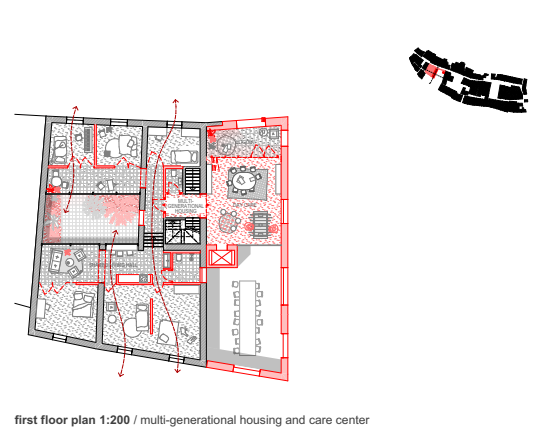

COMMUNAL HOUSE AND CARE CENTER

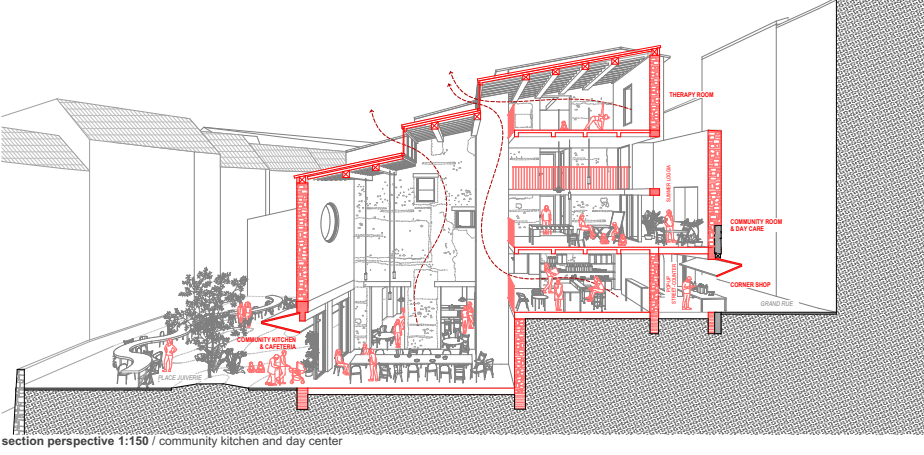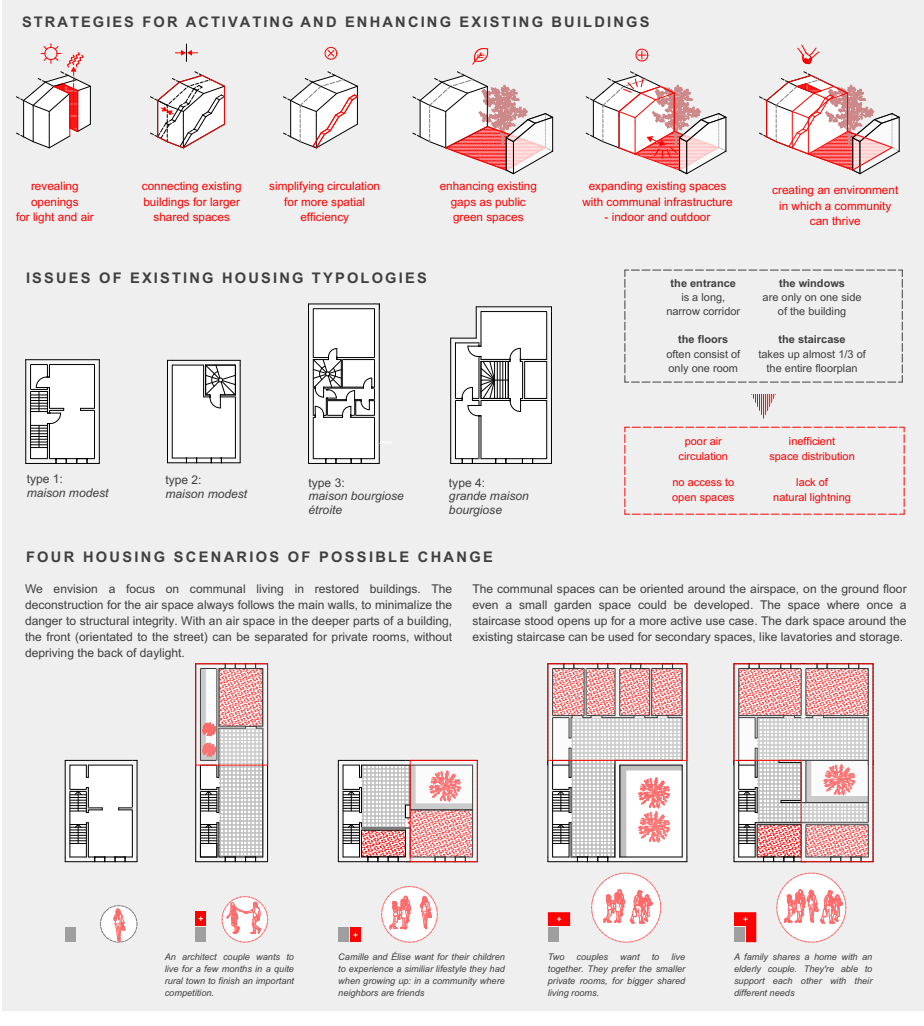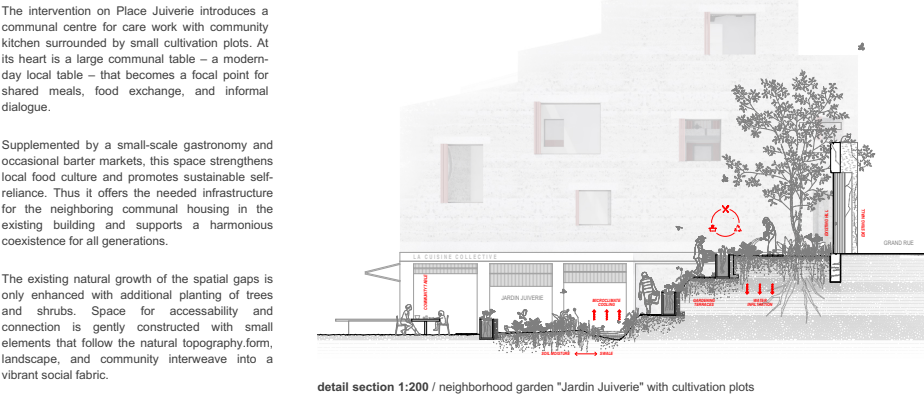

PLACE FERRIER

